


Proposed Loft Plan


Client:-	Scale:- 1/50	Date:- 17 Sep 08	Est. 1996 PARS Engineering Ltd. Consulting Structural & Architectural Engineers 47 Meads Lane, Ilford, Essex, IG3 8QL Tel: 020 8598 1998: Fax: 020 8599 0099 Email: info@parseng.com Website: www.parseng.com
Scheme:- Loft conversion	Rev. A	Drawn by: Checked by: SOUFIANI	
Title:- Proposed Plan.	Drawing No:- SAM/LO/1001		

Note :-All dimensions in mm .All dimensions to be checked on site before construction .All drawings to be read in conjunction with specification .

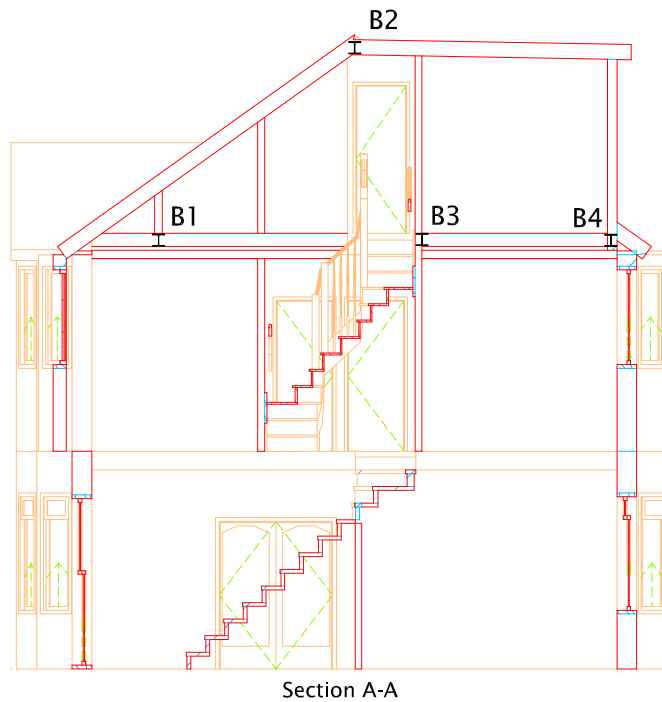

Client:-	Scale:- 1/100	Date:- 17 Sep 08	<div style="text-align: center;"> <p>Est. 1996 PARS Engineering Ltd.</p> <p>Consulting Structural & Architectural Engineers</p> <hr/> <p>47 Meads Lane, Ilford, Essex, IG3 8QL Tel: 020 8598 1998: Fax: 020 8599 0099 Email: info@parseng.com Website: www.parseng.com</p> </div>
Scheme:- Loft conversion	Rev. A	Drawn by: Checked by: SOUFIANI	
Title:- Proposed Plan.	Drawing No:- SAM/SE/1002		


Note :-All dimensions in mm .All dimensions to be checked on site before construction .All drawings to be read in conjunction with specification .

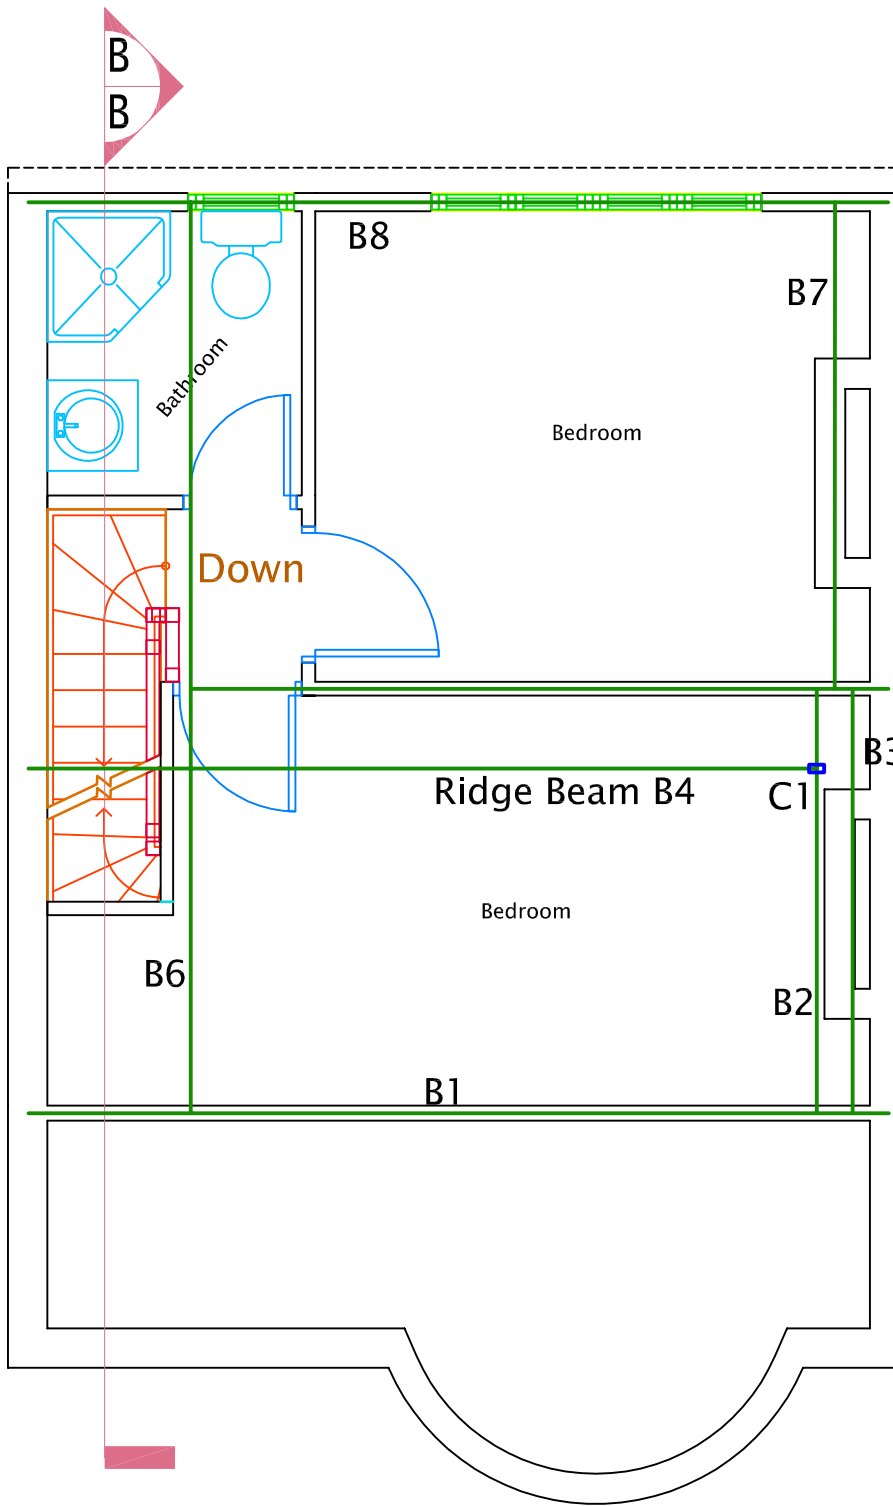

Proposed Loft Floor

Client:-	Scale:- 1/50	Date:- 17 Sep 08	<div style="text-align: center;"> <p>Est. 1996 PARS Engineering Ltd.</p> <p>Consulting Structural & Architectural Engineers</p> <p>47 Meads Lane, Ilford, Essex, IG3 8QL Tel: 020 8598 1998: Fax: 020 8599 0099 Email: info@parseng.com Website: www.parseng.com</p> </div>
Scheme:- Loft conversion	Rev. A	Drawn by: Checked by: SOUFIANI	
Title:- Proposed Plan.	Drawing No:- SAM/LO/1003		

Note :-All dimensions in mm .All dimensions to be checked on site before construction .All drawings to be read in conjunction with specification .

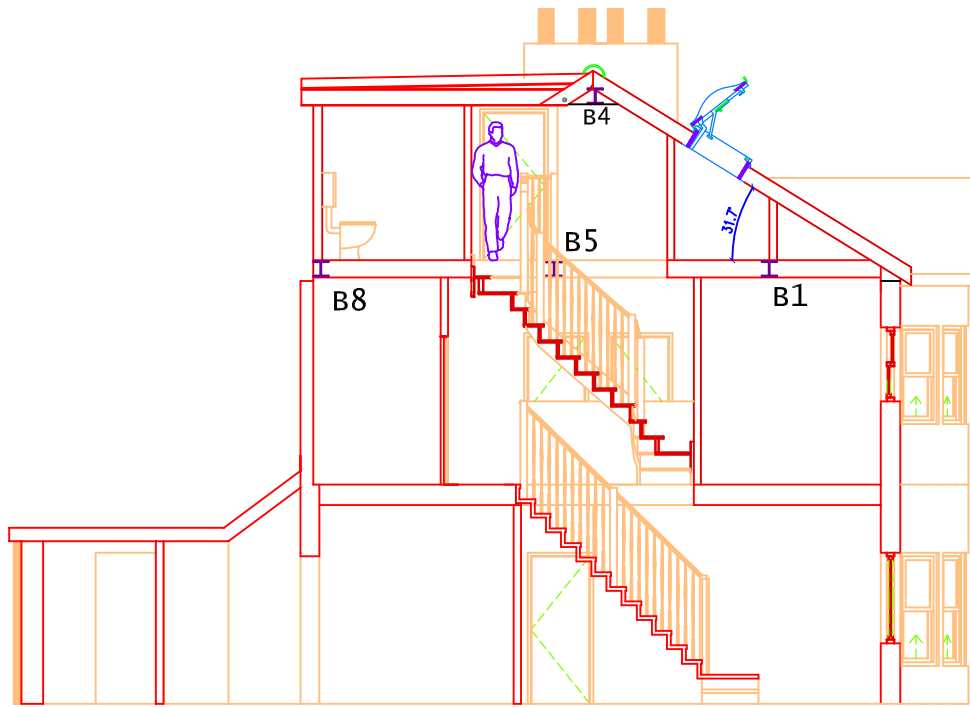

Section B-B

Client:-	Scale:- 1/50	Date:- 17 Sep 08	Est. 1996 PARS Engineering Ltd. Consulting Structural & Architectural Engineers 47 Meads Lane, Ilford, Essex, IG3 8QL Tel: 020 8598 1998: Fax: 020 8599 0099 Email: info@parseng.com Website: www.parseng.com
Scheme:- Loft conversion	Rev. A	Drawn by: Checked by: SOUFIANI	
Title:- Proposed Plan.	Drawing No:- SAM/SE/1004		

Note :-All dimensions in mm .All dimensions to be checked on site before construction .All drawings to be read in conjunction with specification .